


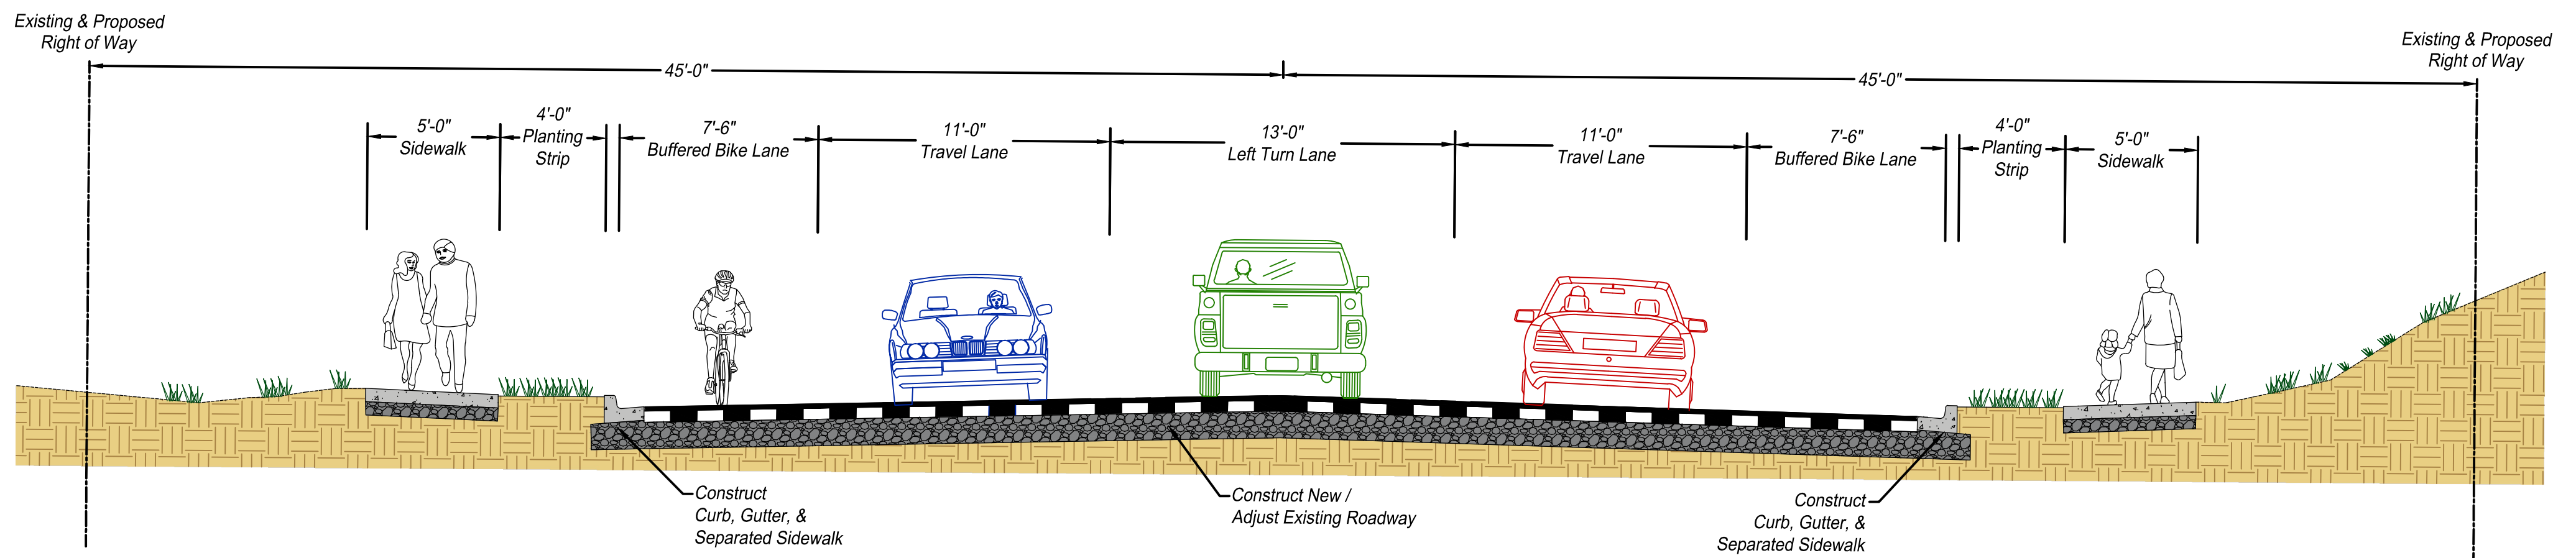


THOMPSON ROAD

Design Is Preliminary & Subject To Change


NW KENNY TERRACE TO NW SALTZMAN ROAD



Kenny Terrace - Thompson Road to Saltzman Road
(Eastbound Travel)

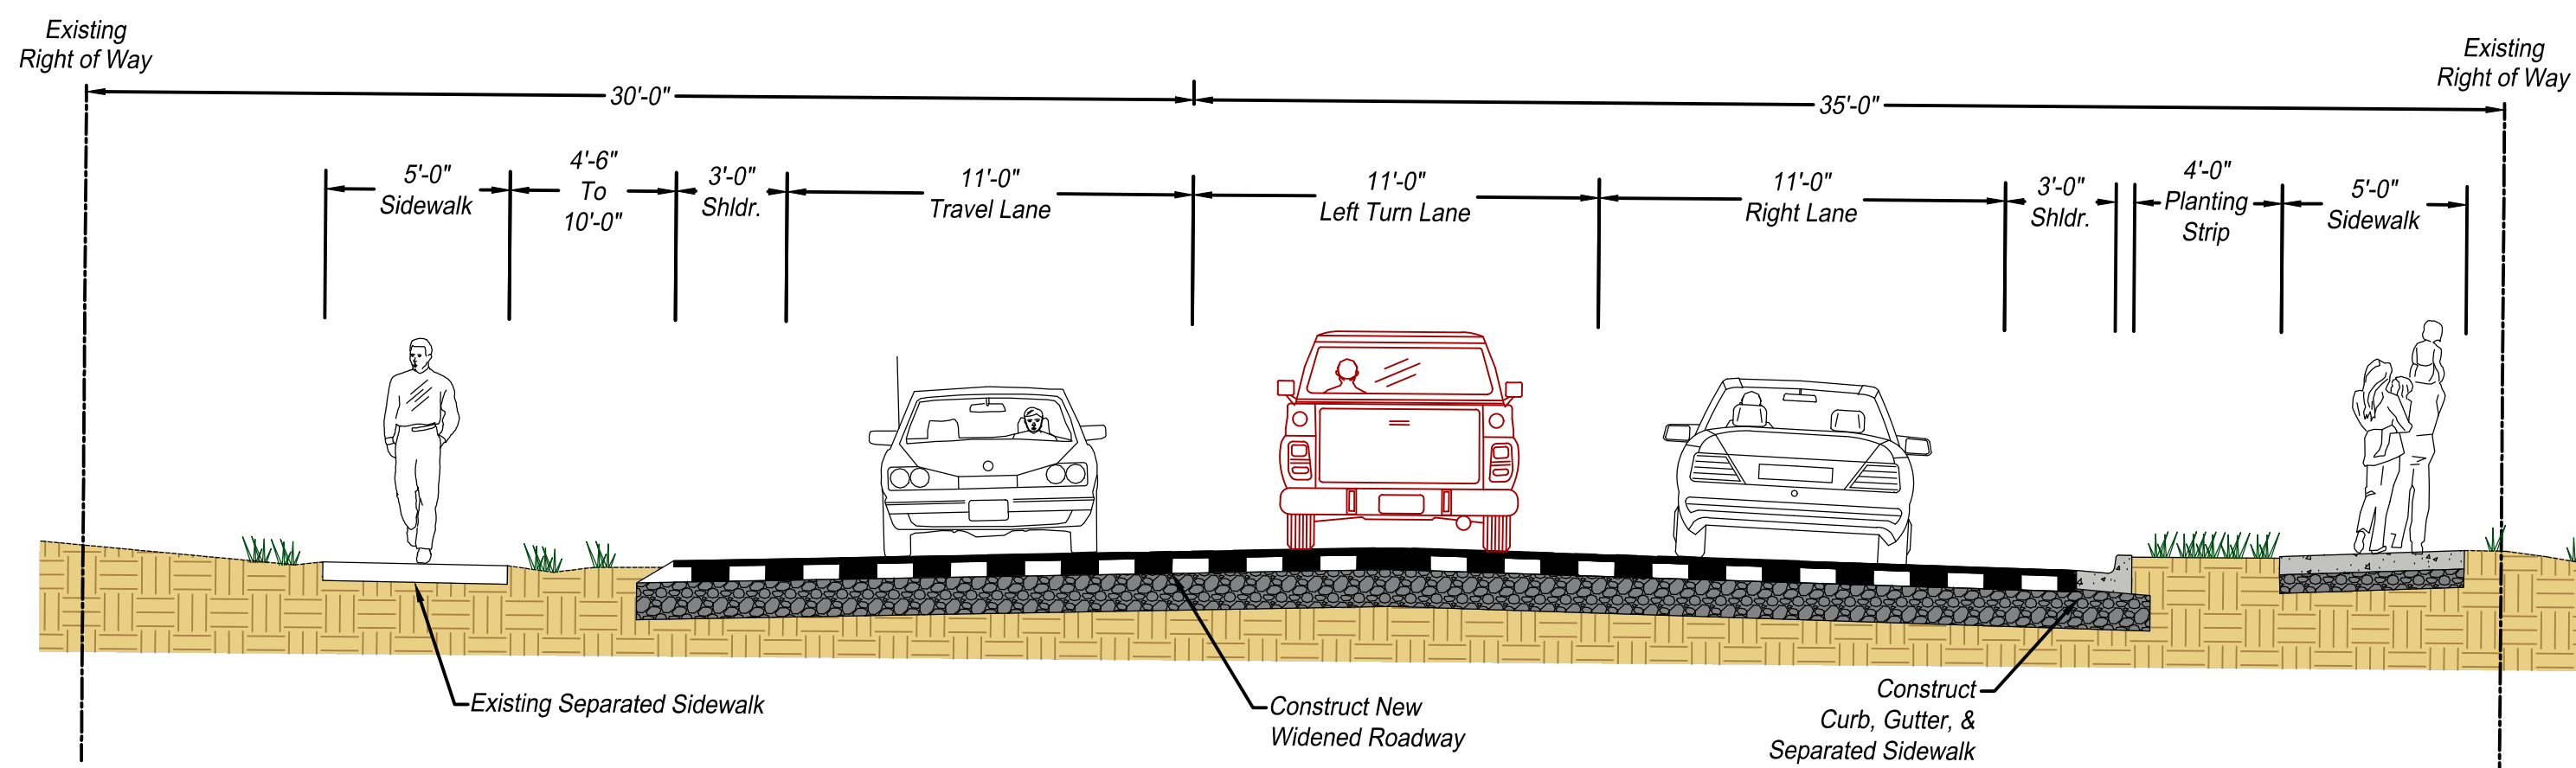

Thompson Road - Kollenborn Lane to Kenny Terrace
(Southbound Travel)

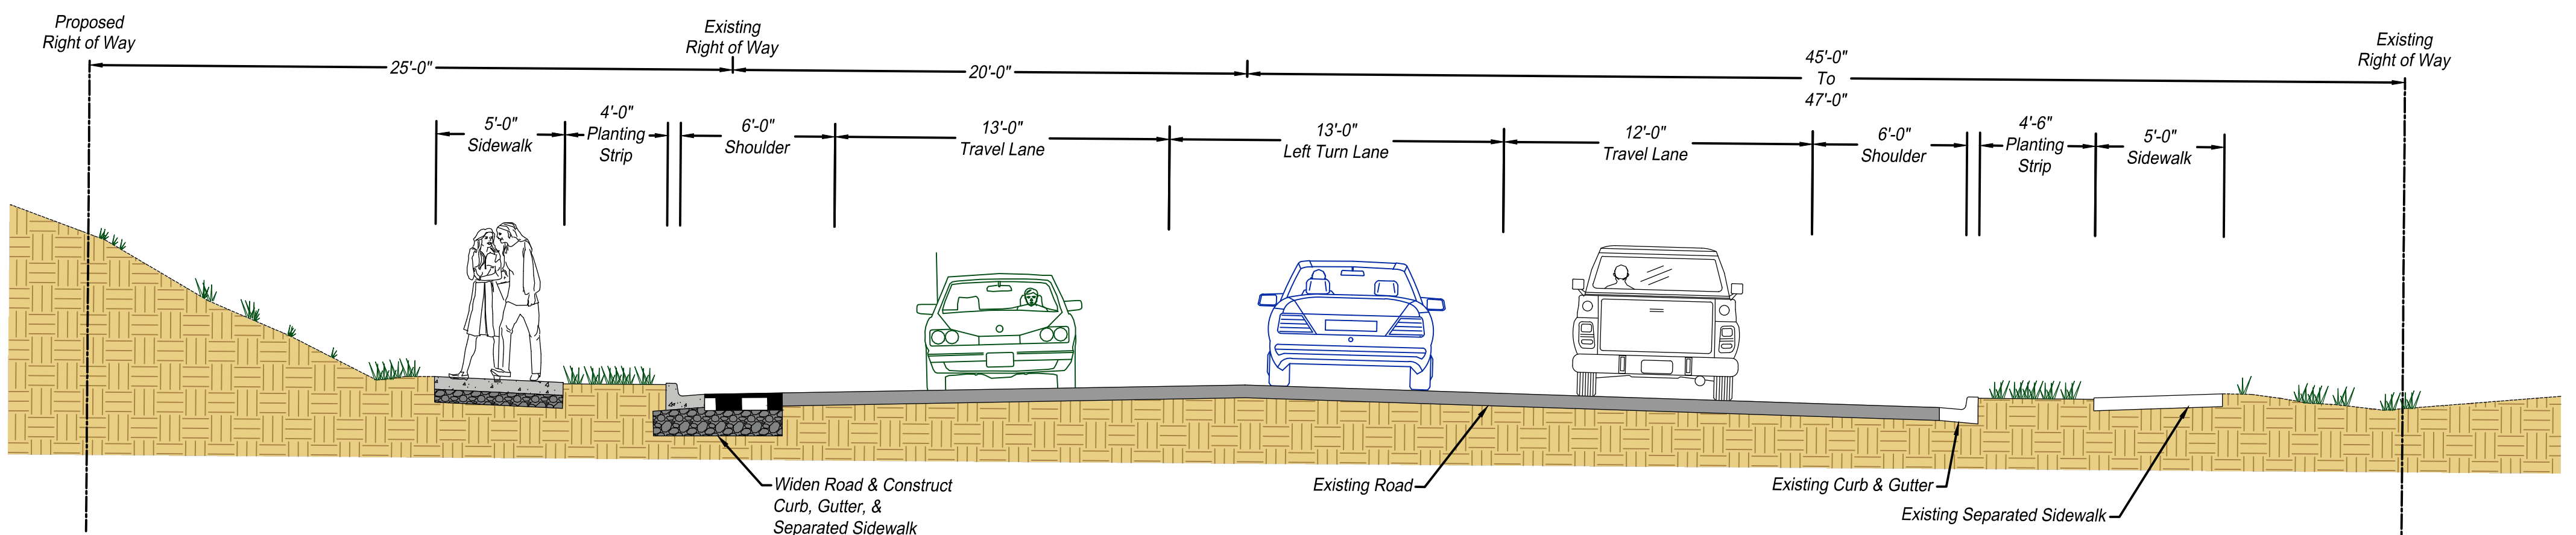

Saltzman Road - Creekview Drive to Thompson Road
(Northbound Travel)